


GALION AVENUE (NO WIDTH GIVEN - PRIVATE)

STREET (40' R/W)

PRIVATE STREET (40' R/W)

PRIVATE STREET (40' R/W)

LAKE BOULEVARD (40' R/W - PRIVATE)

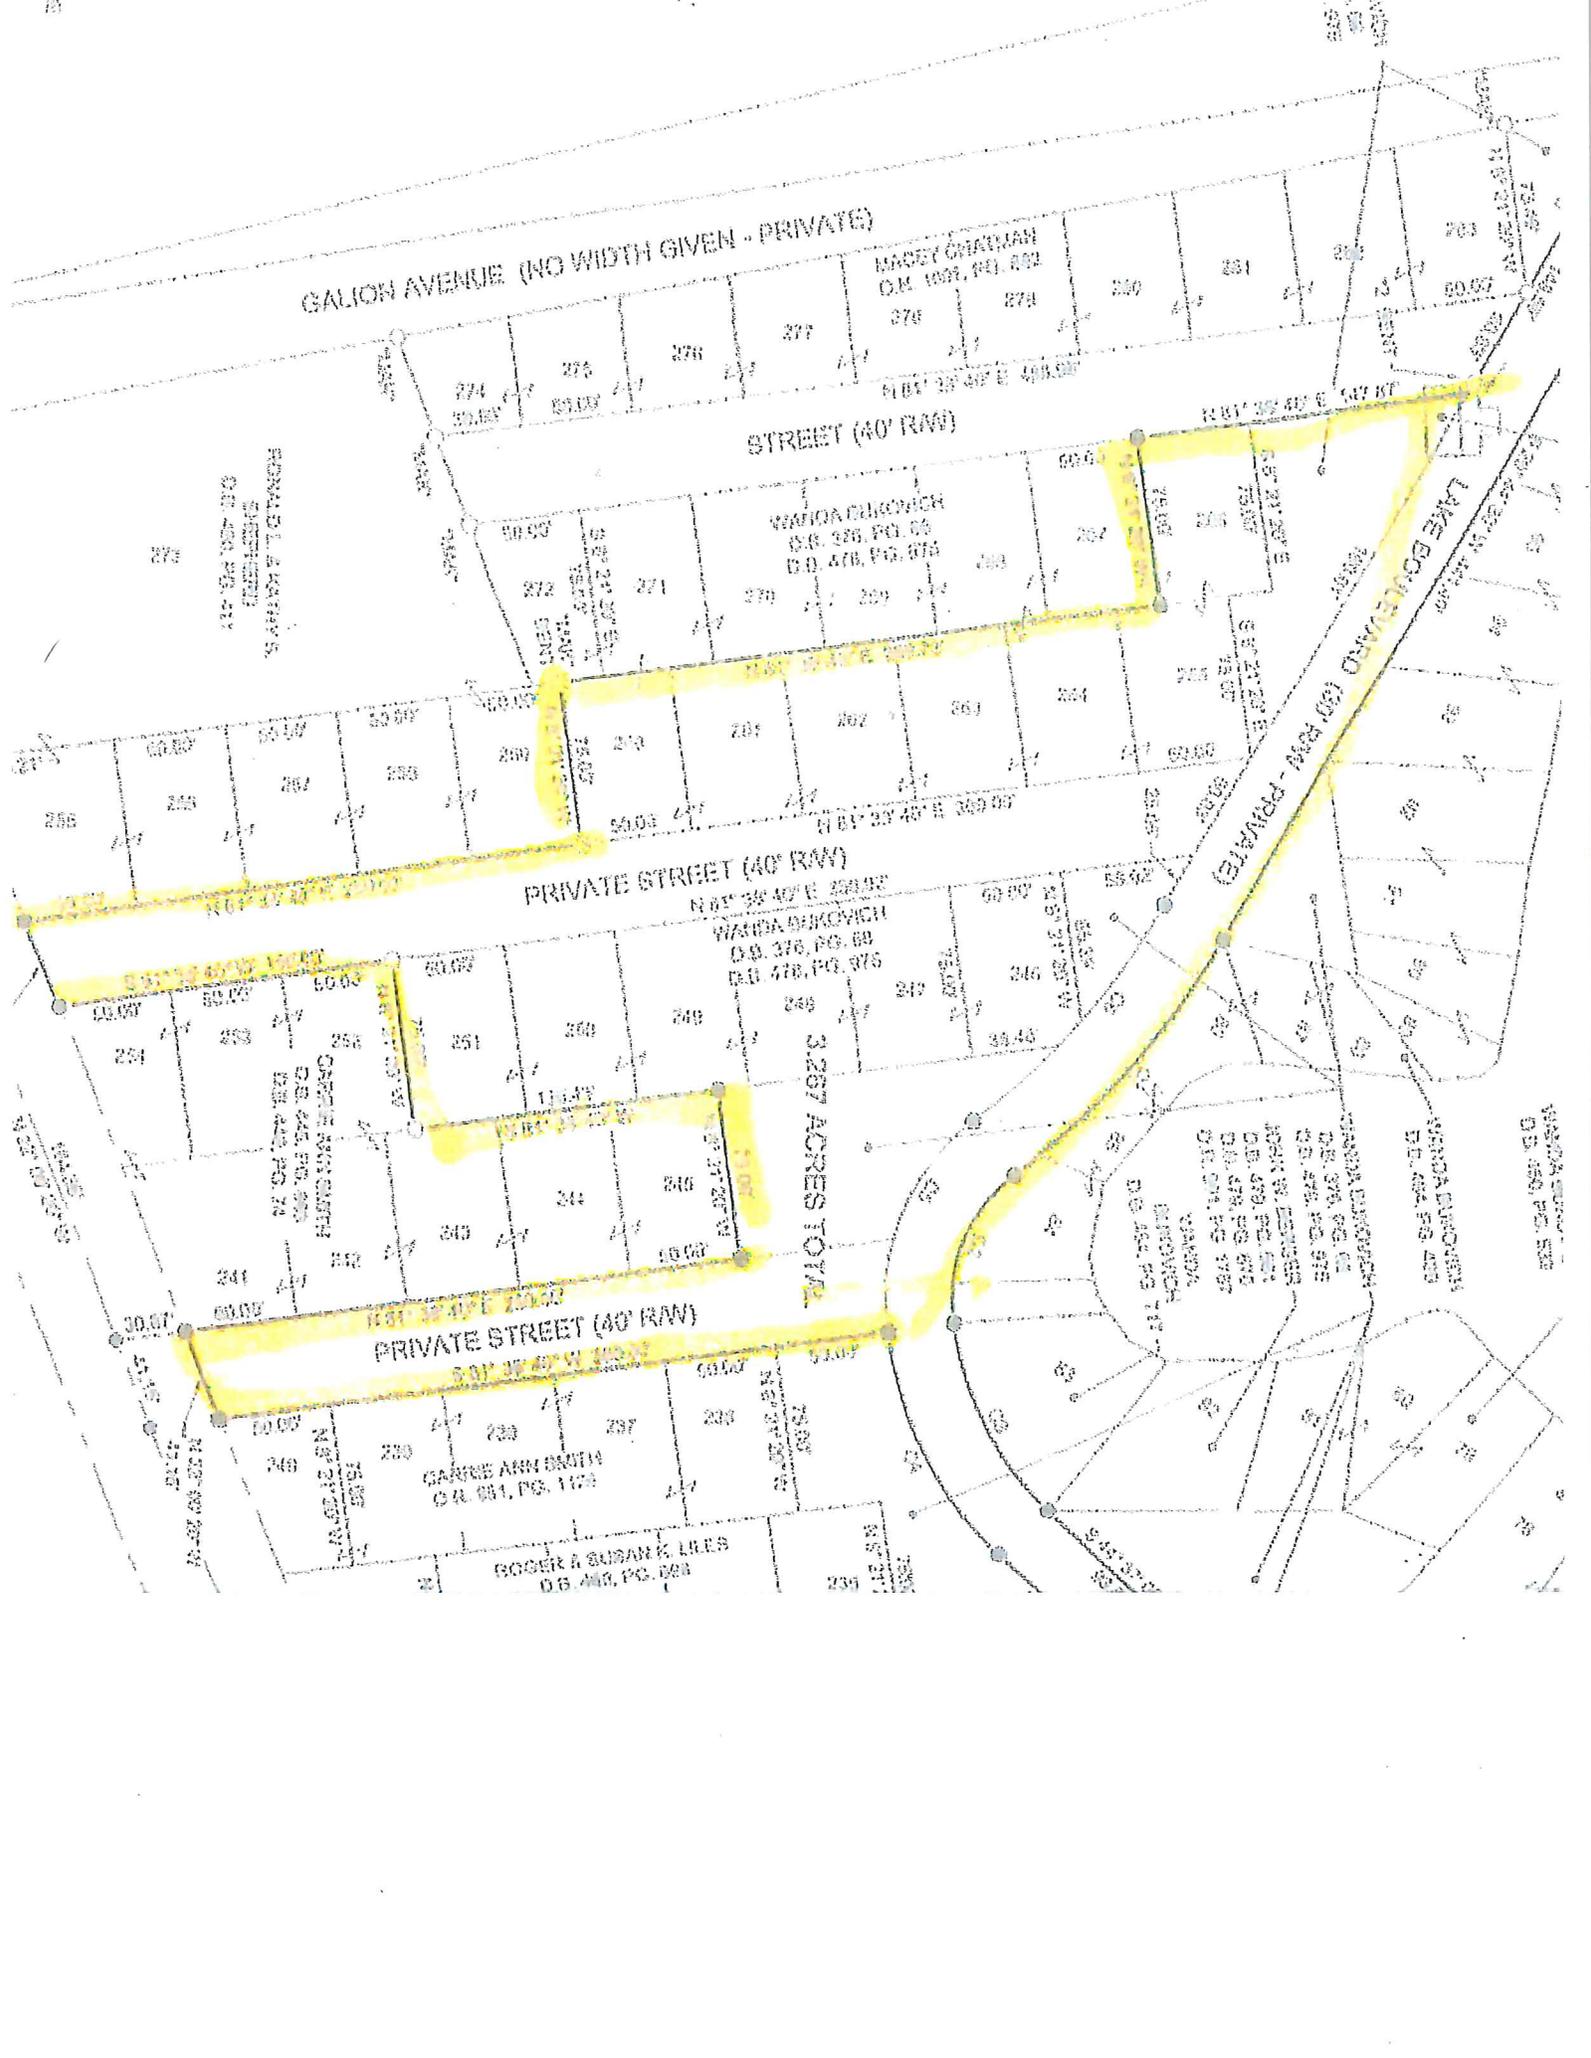

RONALD L. KATHY'S  
D.B. 478, PG. 817

MACEY CRATHAN  
O.M. 1007, PG. 802

VANITA CHROMCH  
D.B. 376, PG. 65  
D.B. 478, PG. 815

WANDA BURKOVICH  
D.B. 376, PG. 68  
D.B. 478, PG. 875

CARRE ANN DOUTH  
D.B. 478, PG. 72

CARRE ANN DOUTH  
O.M. 881, PG. 1173

ROGER & SUSAN K. LILES  
D.B. 443, PG. 688

WANDA BURKOVICH  
D.B. 376, PG. 68  
D.B. 478, PG. 875

WANDA BURKOVICH  
D.B. 478, PG. 875

WANDA BURKOVICH  
D.B. 478, PG. 875